



300 Marconi Boulevard Columbus, OH 43215
 schooleycaldwell.com

T 614-628-0300
 F 614-628-0311



Consultants:
Structural
SMBH
1166 Dublin Road, Suite 200
Columbus, Ohio 43215

Site Civil, Mechanical, & Plumbing
Korda/Nemeth Engineering
1650 Watermark Dr #200
Columbus, Ohio 43215

**Electrical & IT
Dynamix**
355 Grandview Ave
Columbus, Ohio 43216

**Landscape
MKSK**
962 South Ludlow Ave.
Columbus, Ohio 43216

Drawing Issue Dates

Permit Set

1 April 2015

Issued for Bid
18 May 2015


Revision Schedule		
Revision #	Revision Description	Revision Date

Addendum 4	9 June 2015
Addendum 5	11 June 2015

**Confirmed Plans
Issued For
Construction
31 July 2015**

City of Columbus
New Office
Building

111 N. Front St.
Columbus, OH 43215

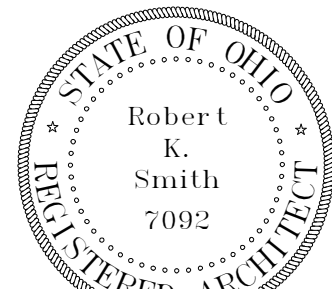

Robert K. Smith, License #7092
Expiration Date 12/31/2015

Enlarged Plans and Interior Elevations

Architectural



A702

31 July 2015


13200

NOTES:


- A. ALL STAIR CONSTRUCTION IS TO CONFORM TO NAAMM ARCHITECTURAL CLASS.
- B. PROVIDE ALL SUPPORT FRAMING INCLUDING HANGER RODS AND/OR COLUMNS DOWN TO FLOOR STRUCTURE
- C. ALL EXPOSED STEEL OF LOBBY STAIR IS TO BE AESS.
- D. ALL EXPOSED STEEL OF LOBBY STAIR IS TO BE PAINTED.
- 2

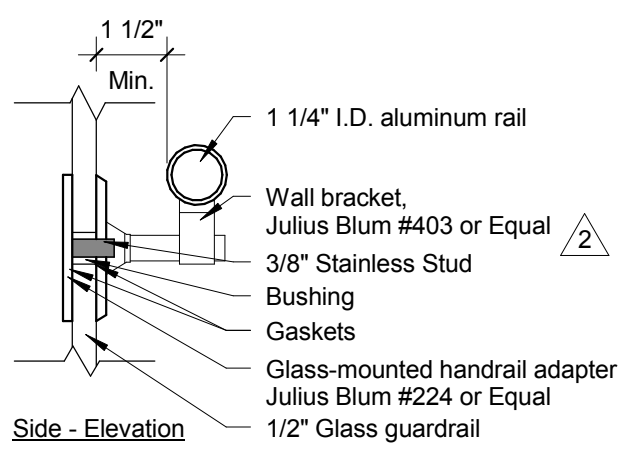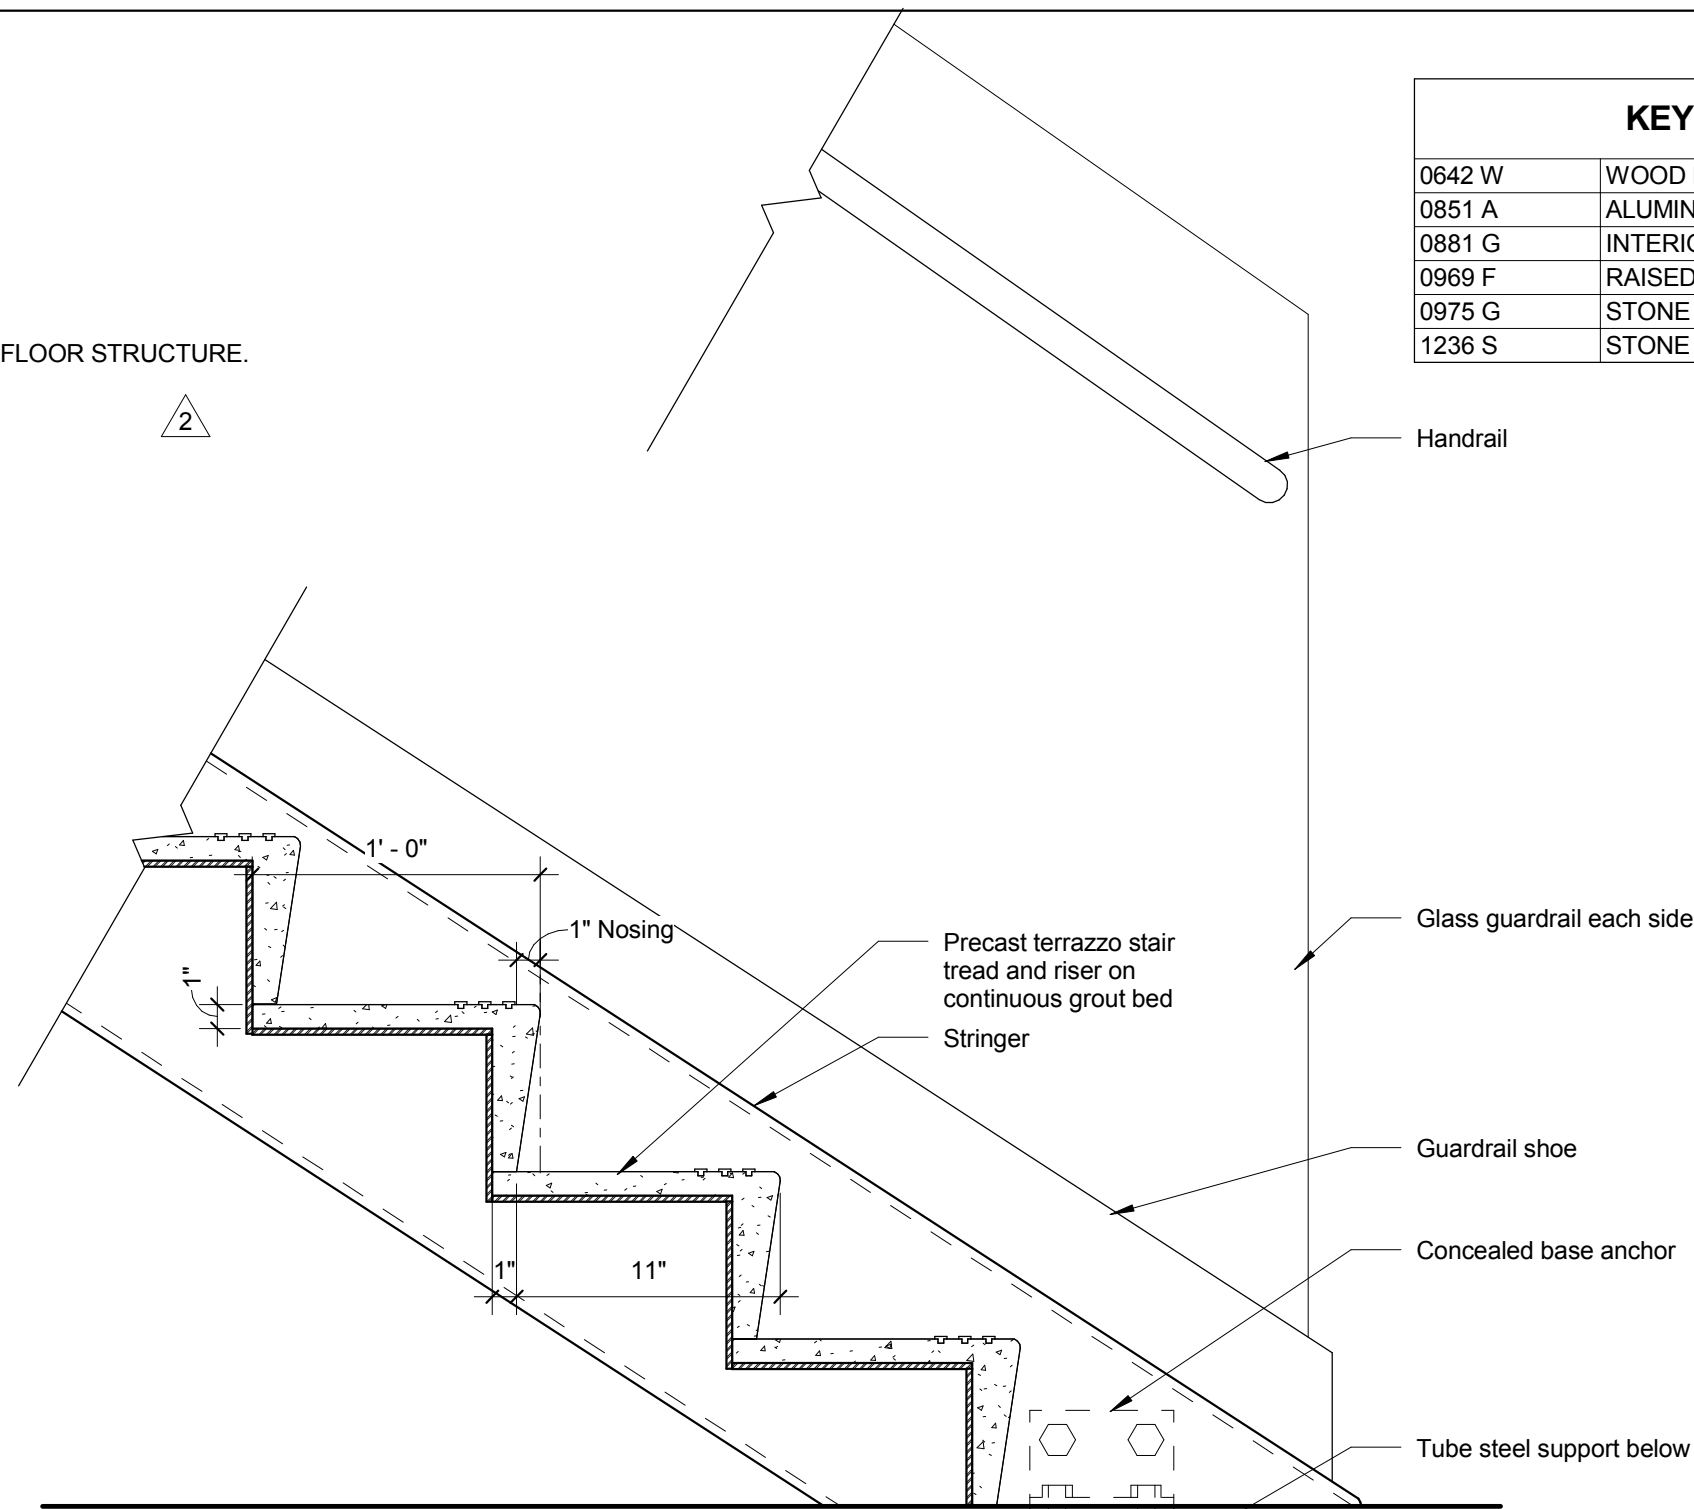


9 Lobby Stair Handrail System Detail

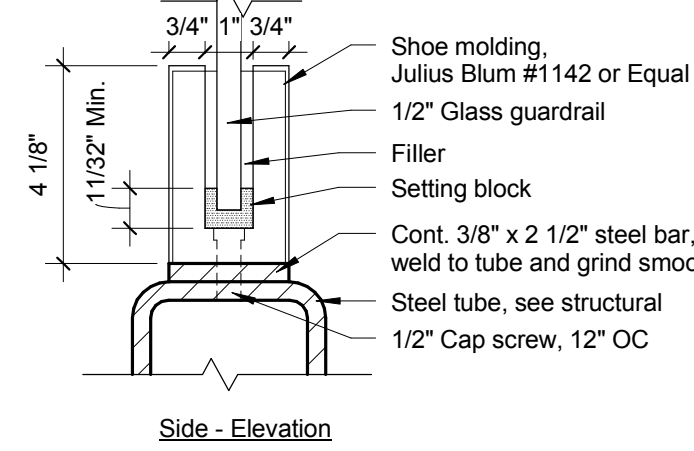


8 Lobby Stair Handrail System Details

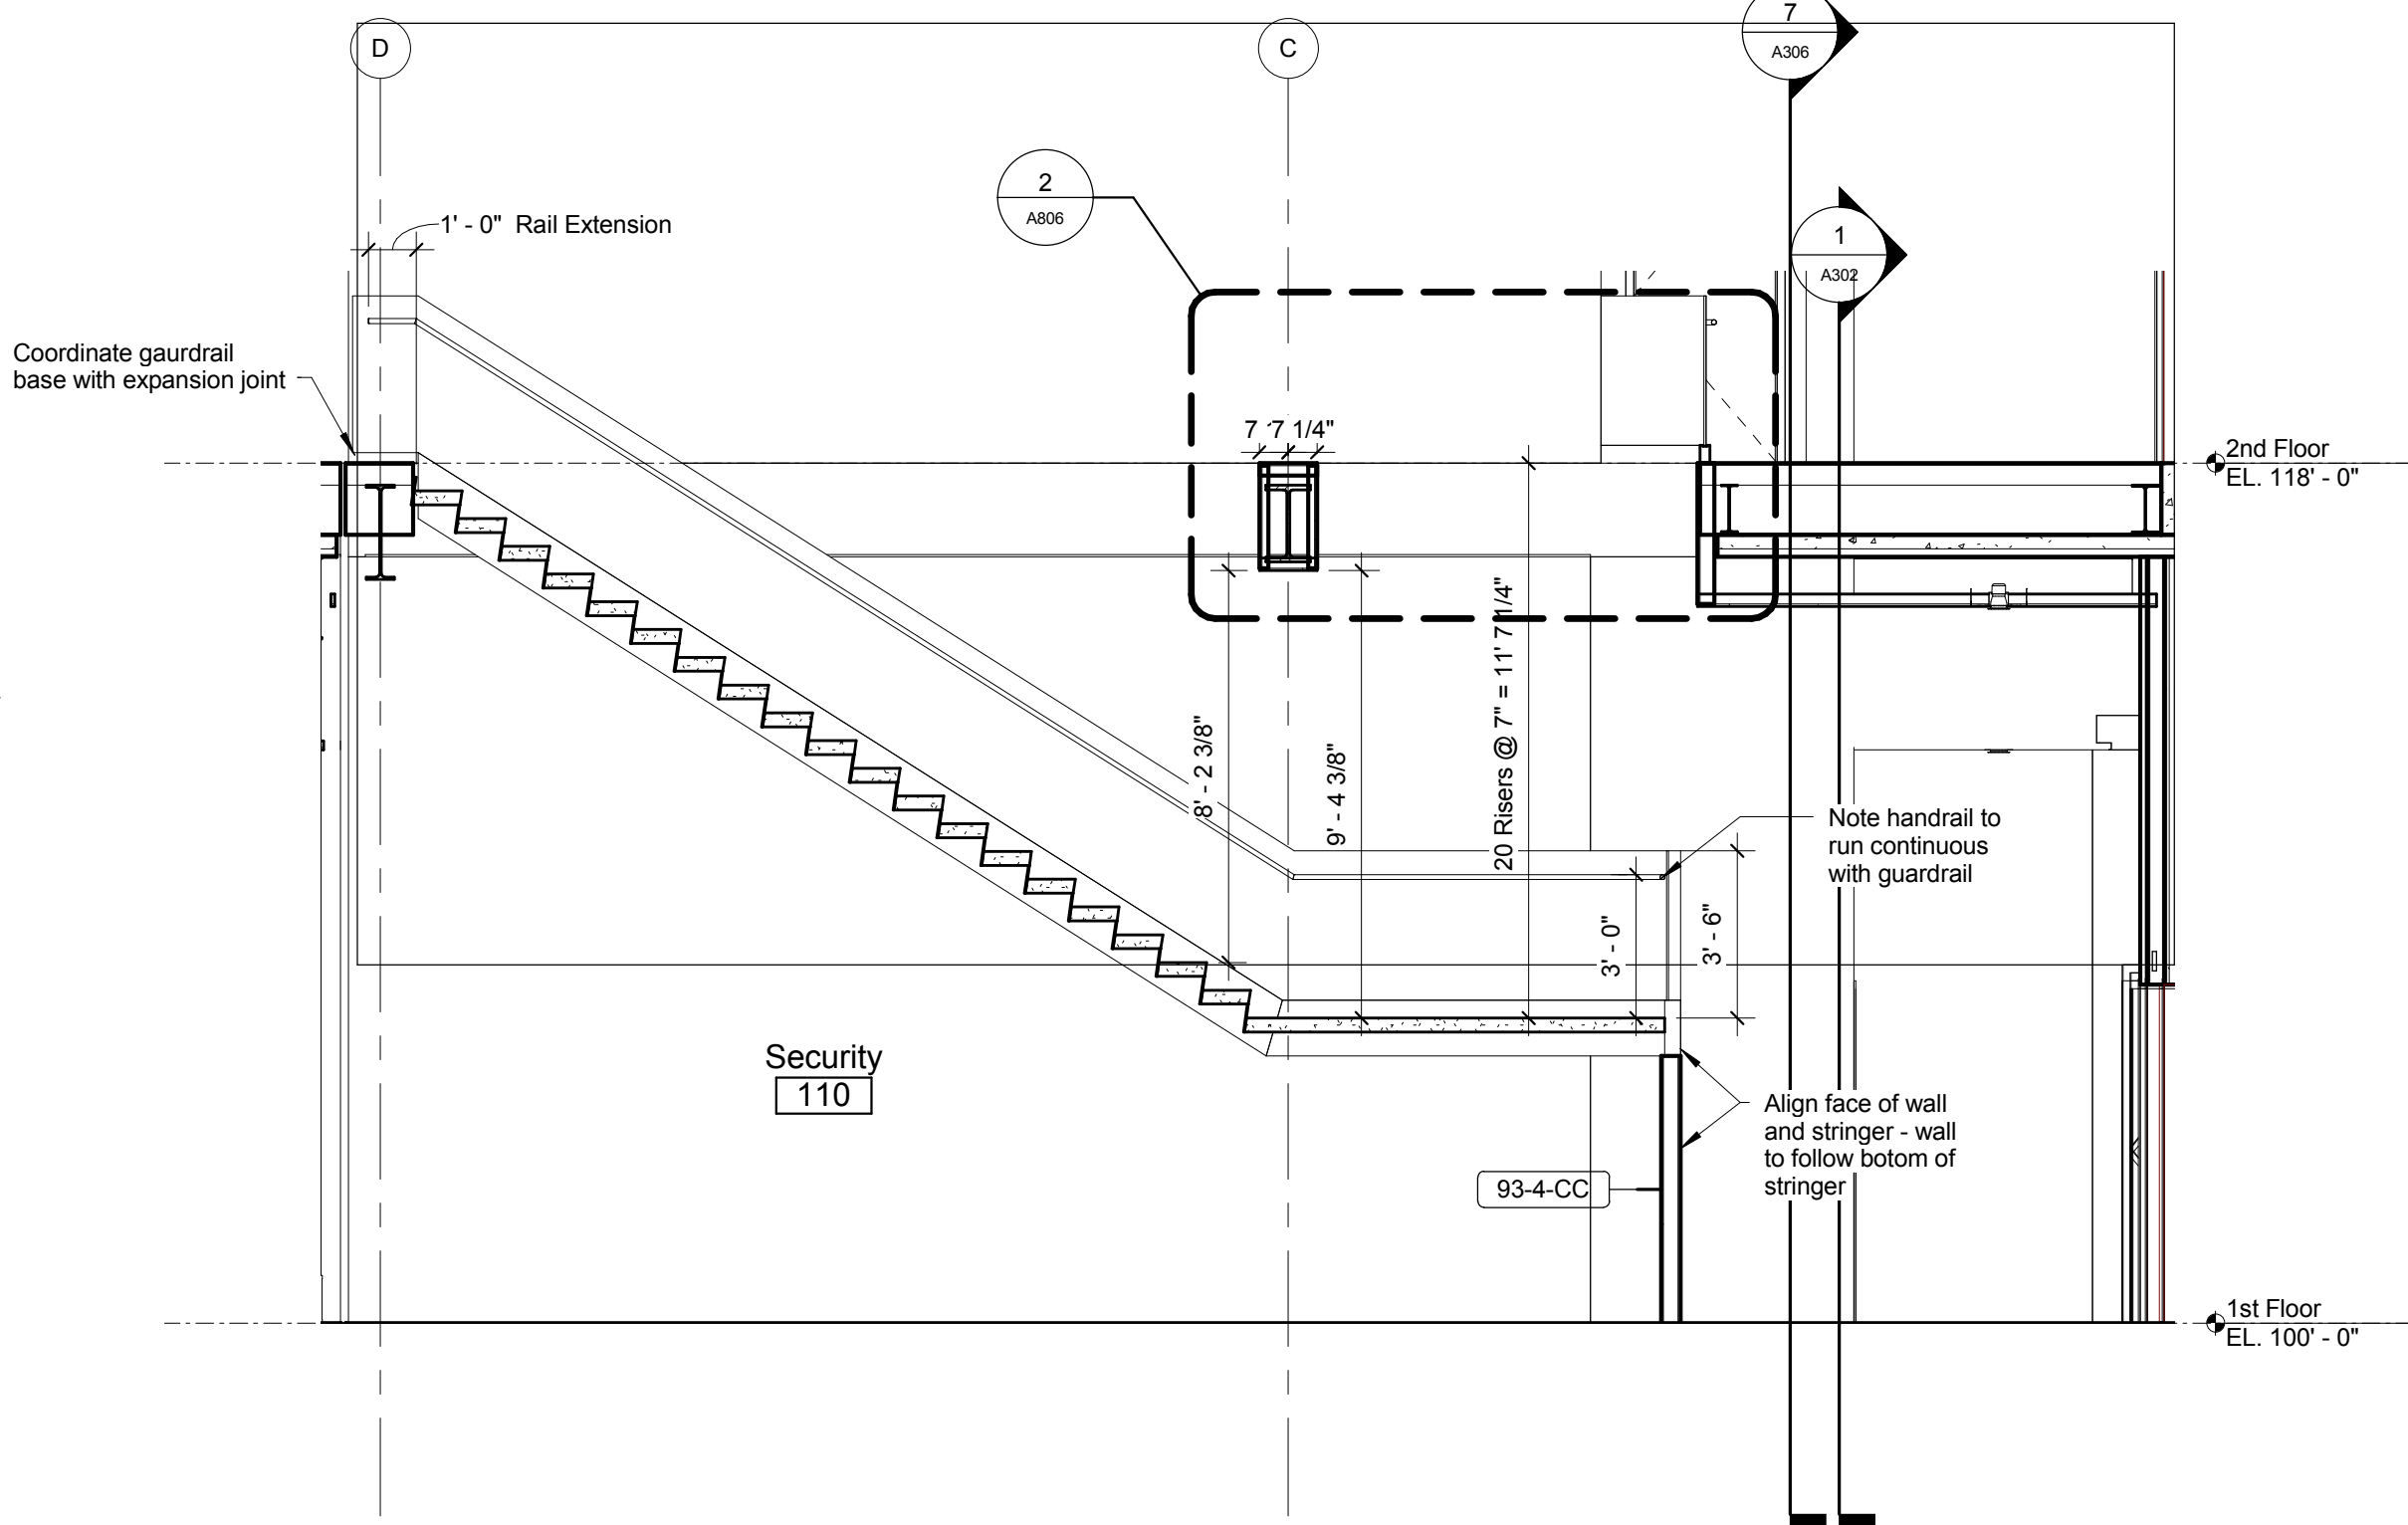


6 Elevation 1 - a
1.4" = 1'-0"

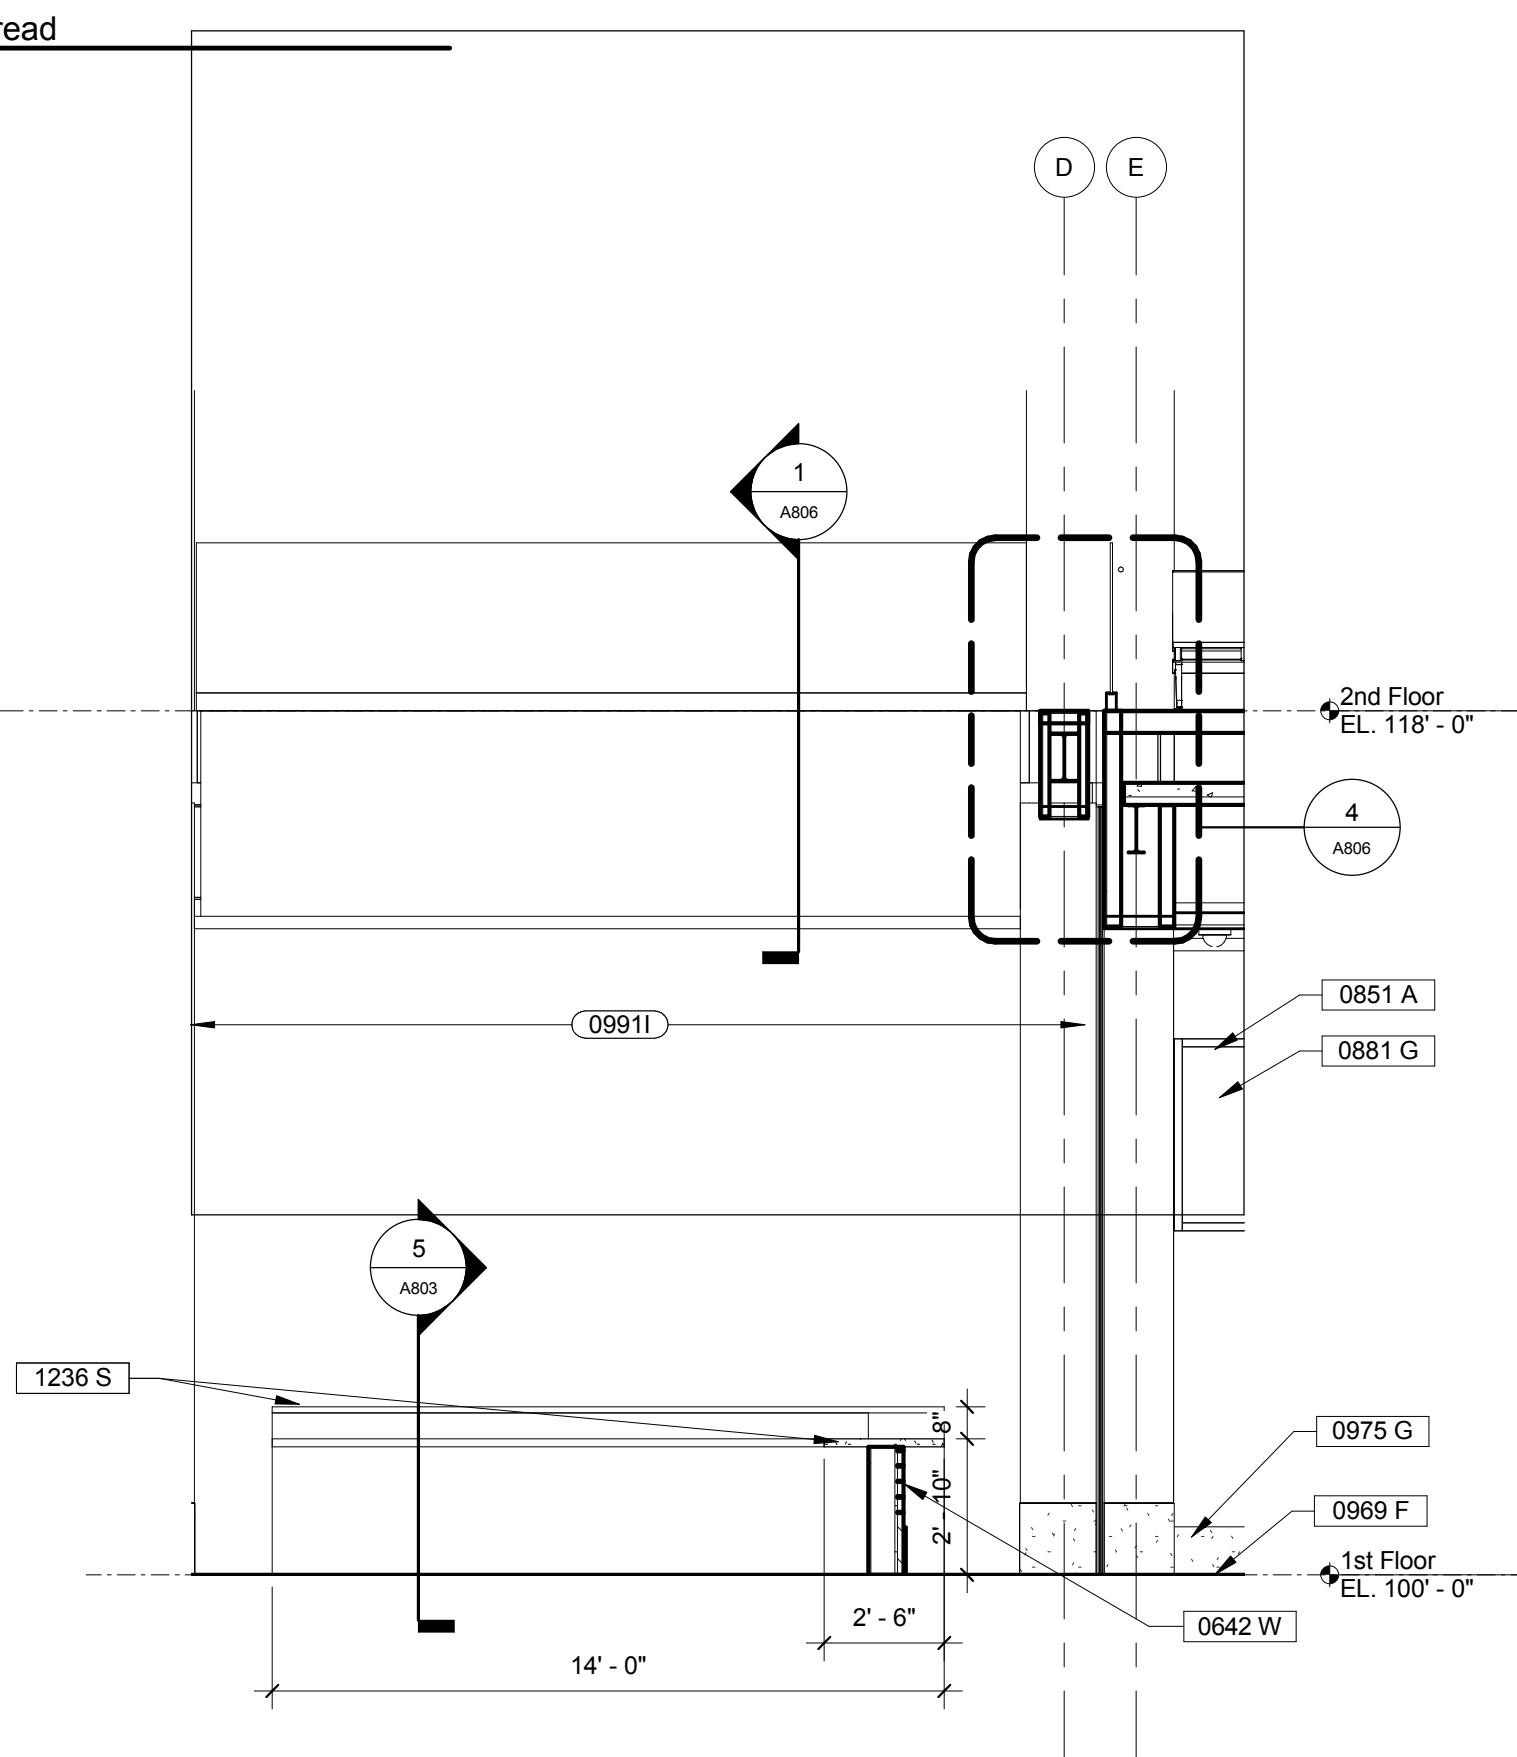


5 Security Desk Elevation - Back
1/4" = 1'-0"

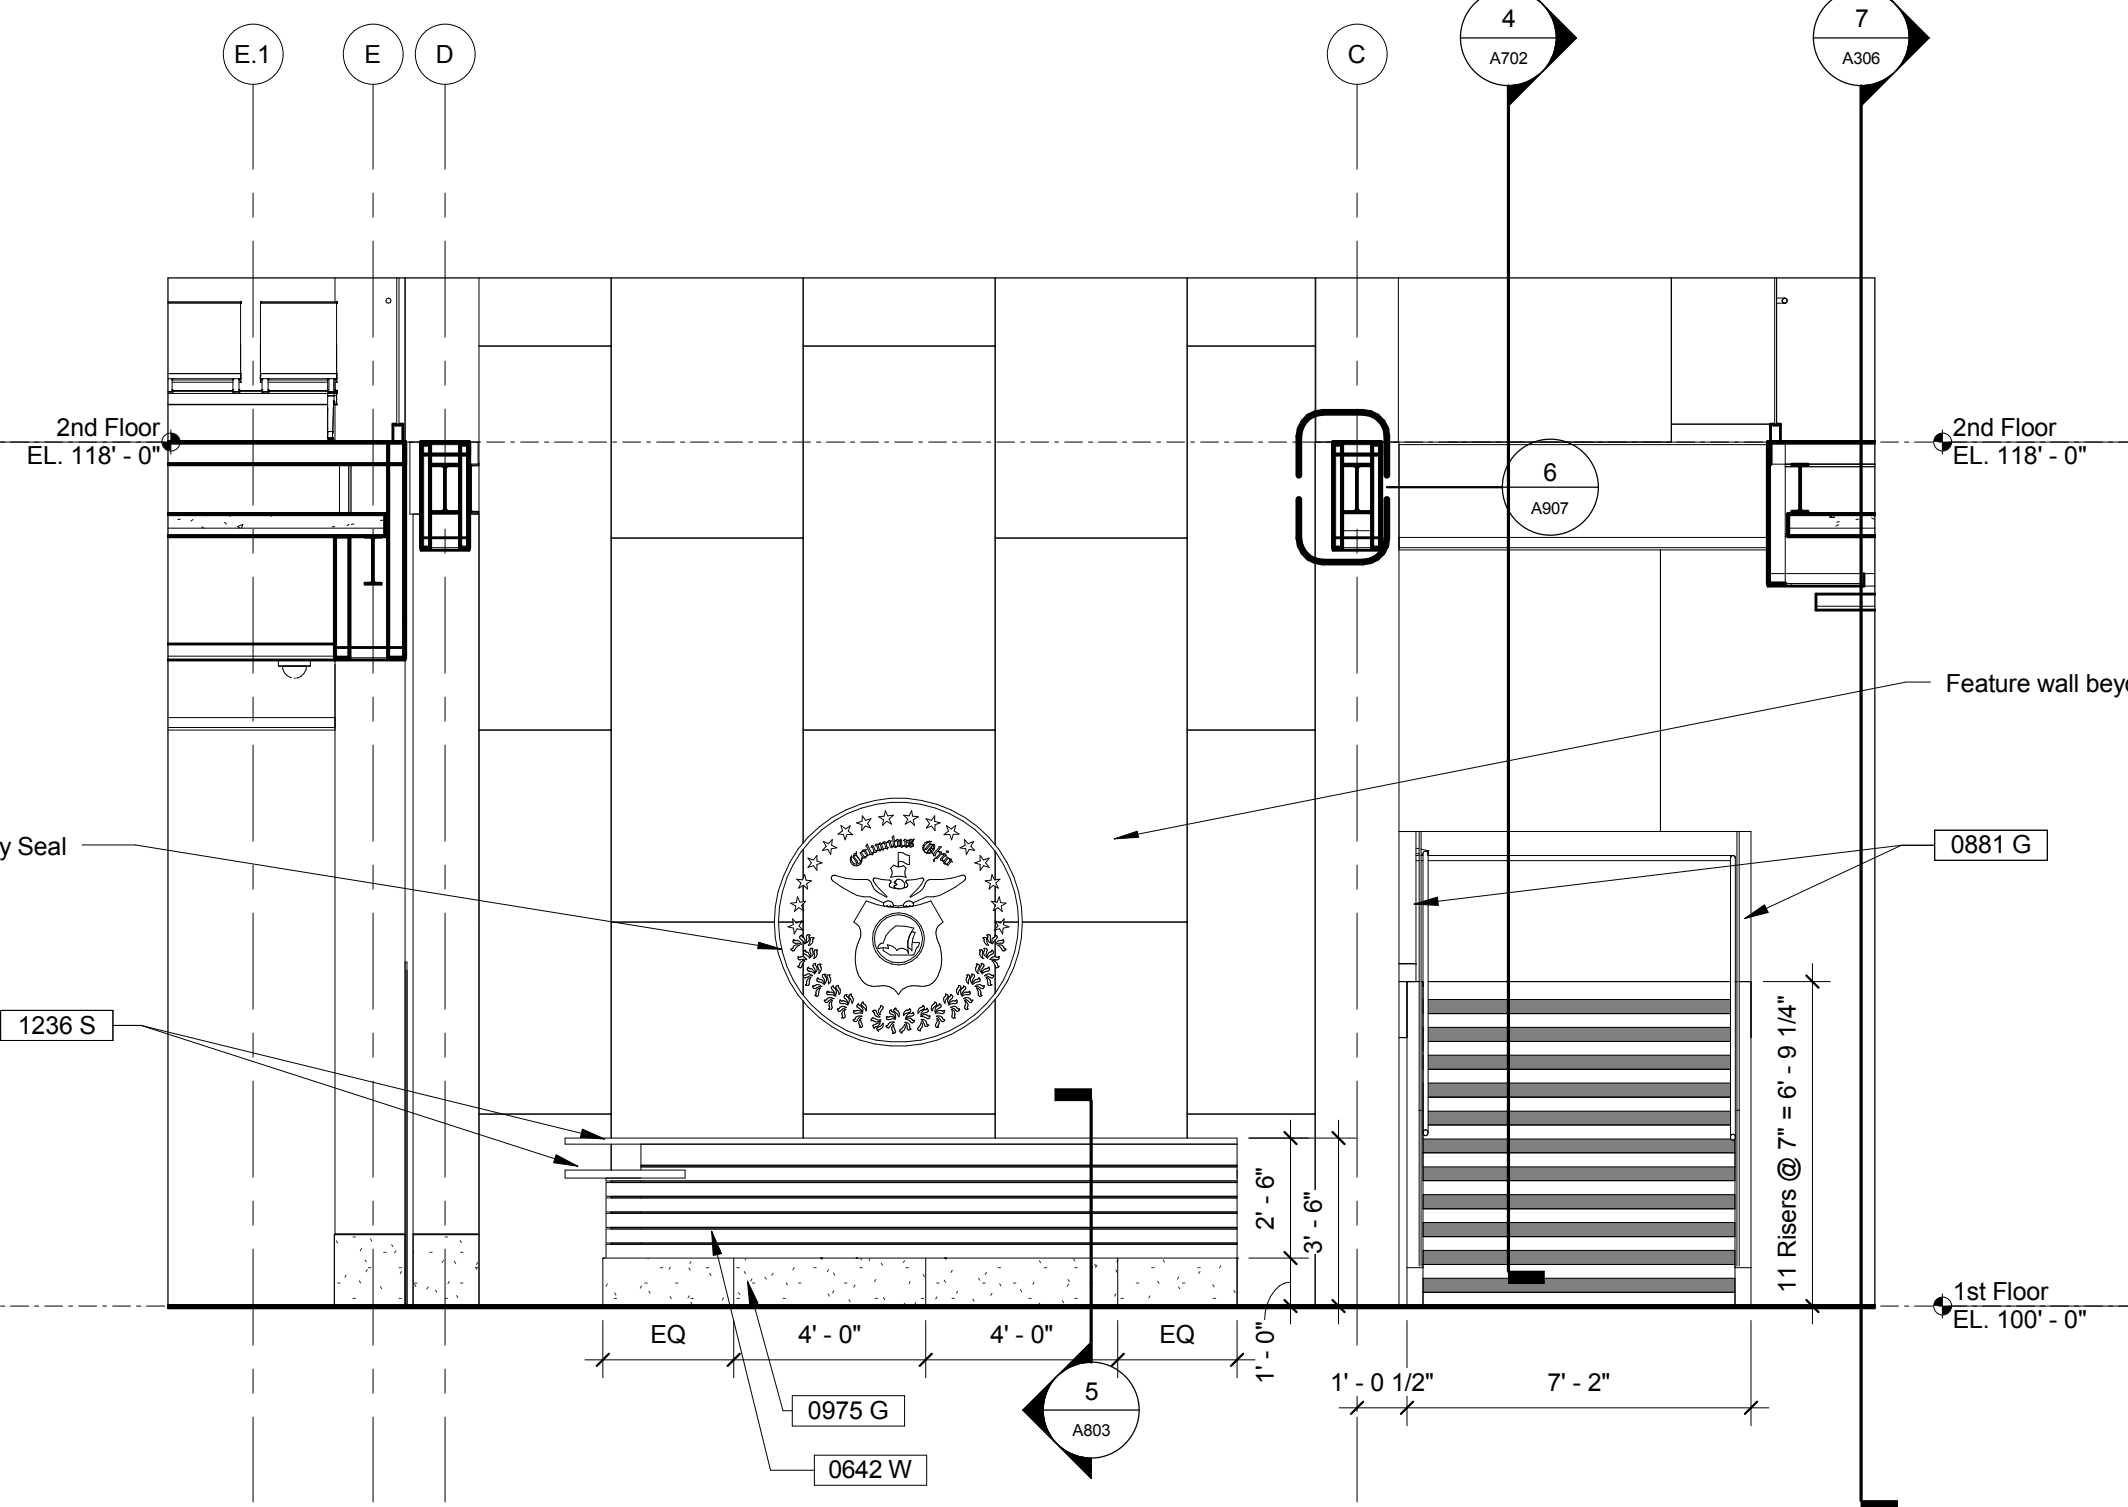


2 Security Desk Elevation

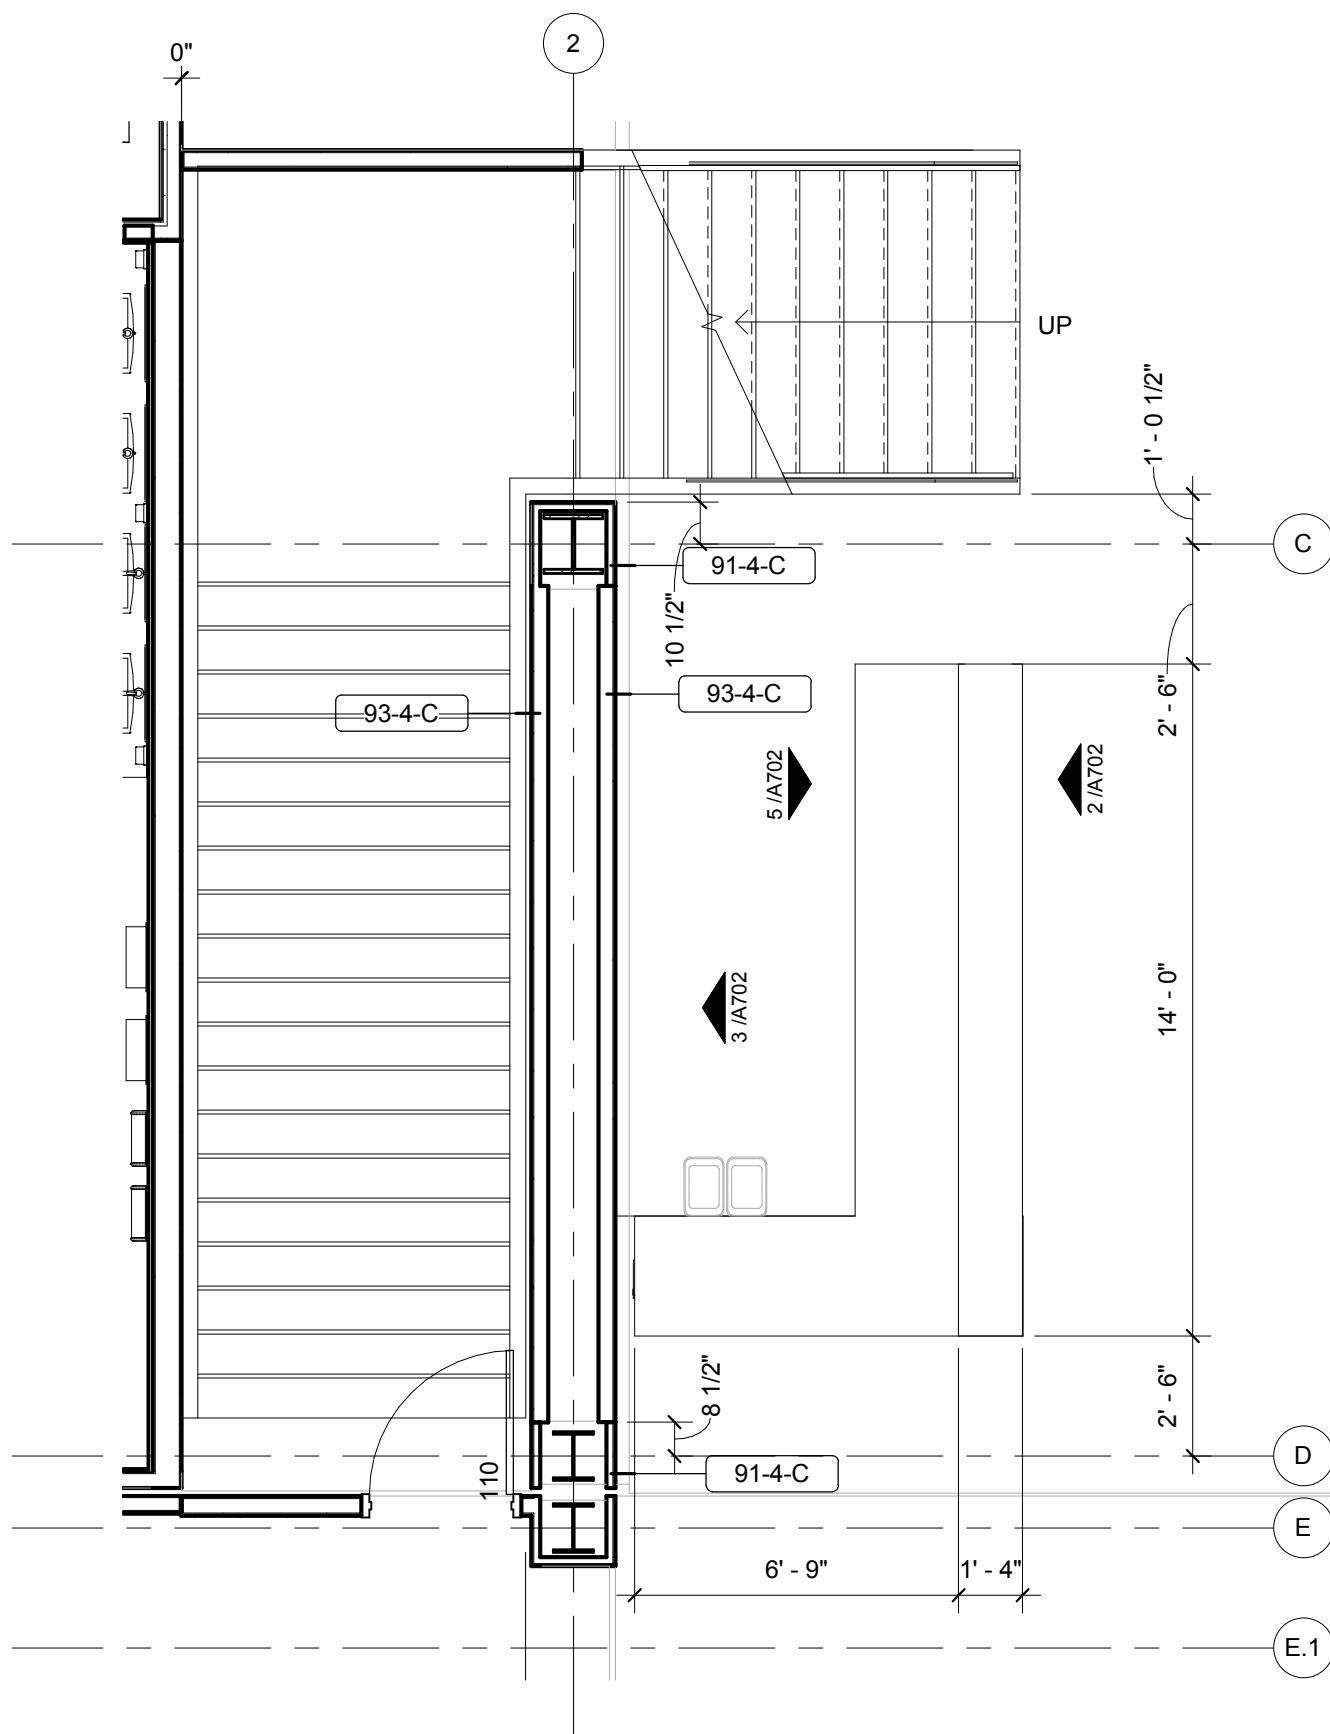


1 Security Desk Plan
1/4" = 1'-0"

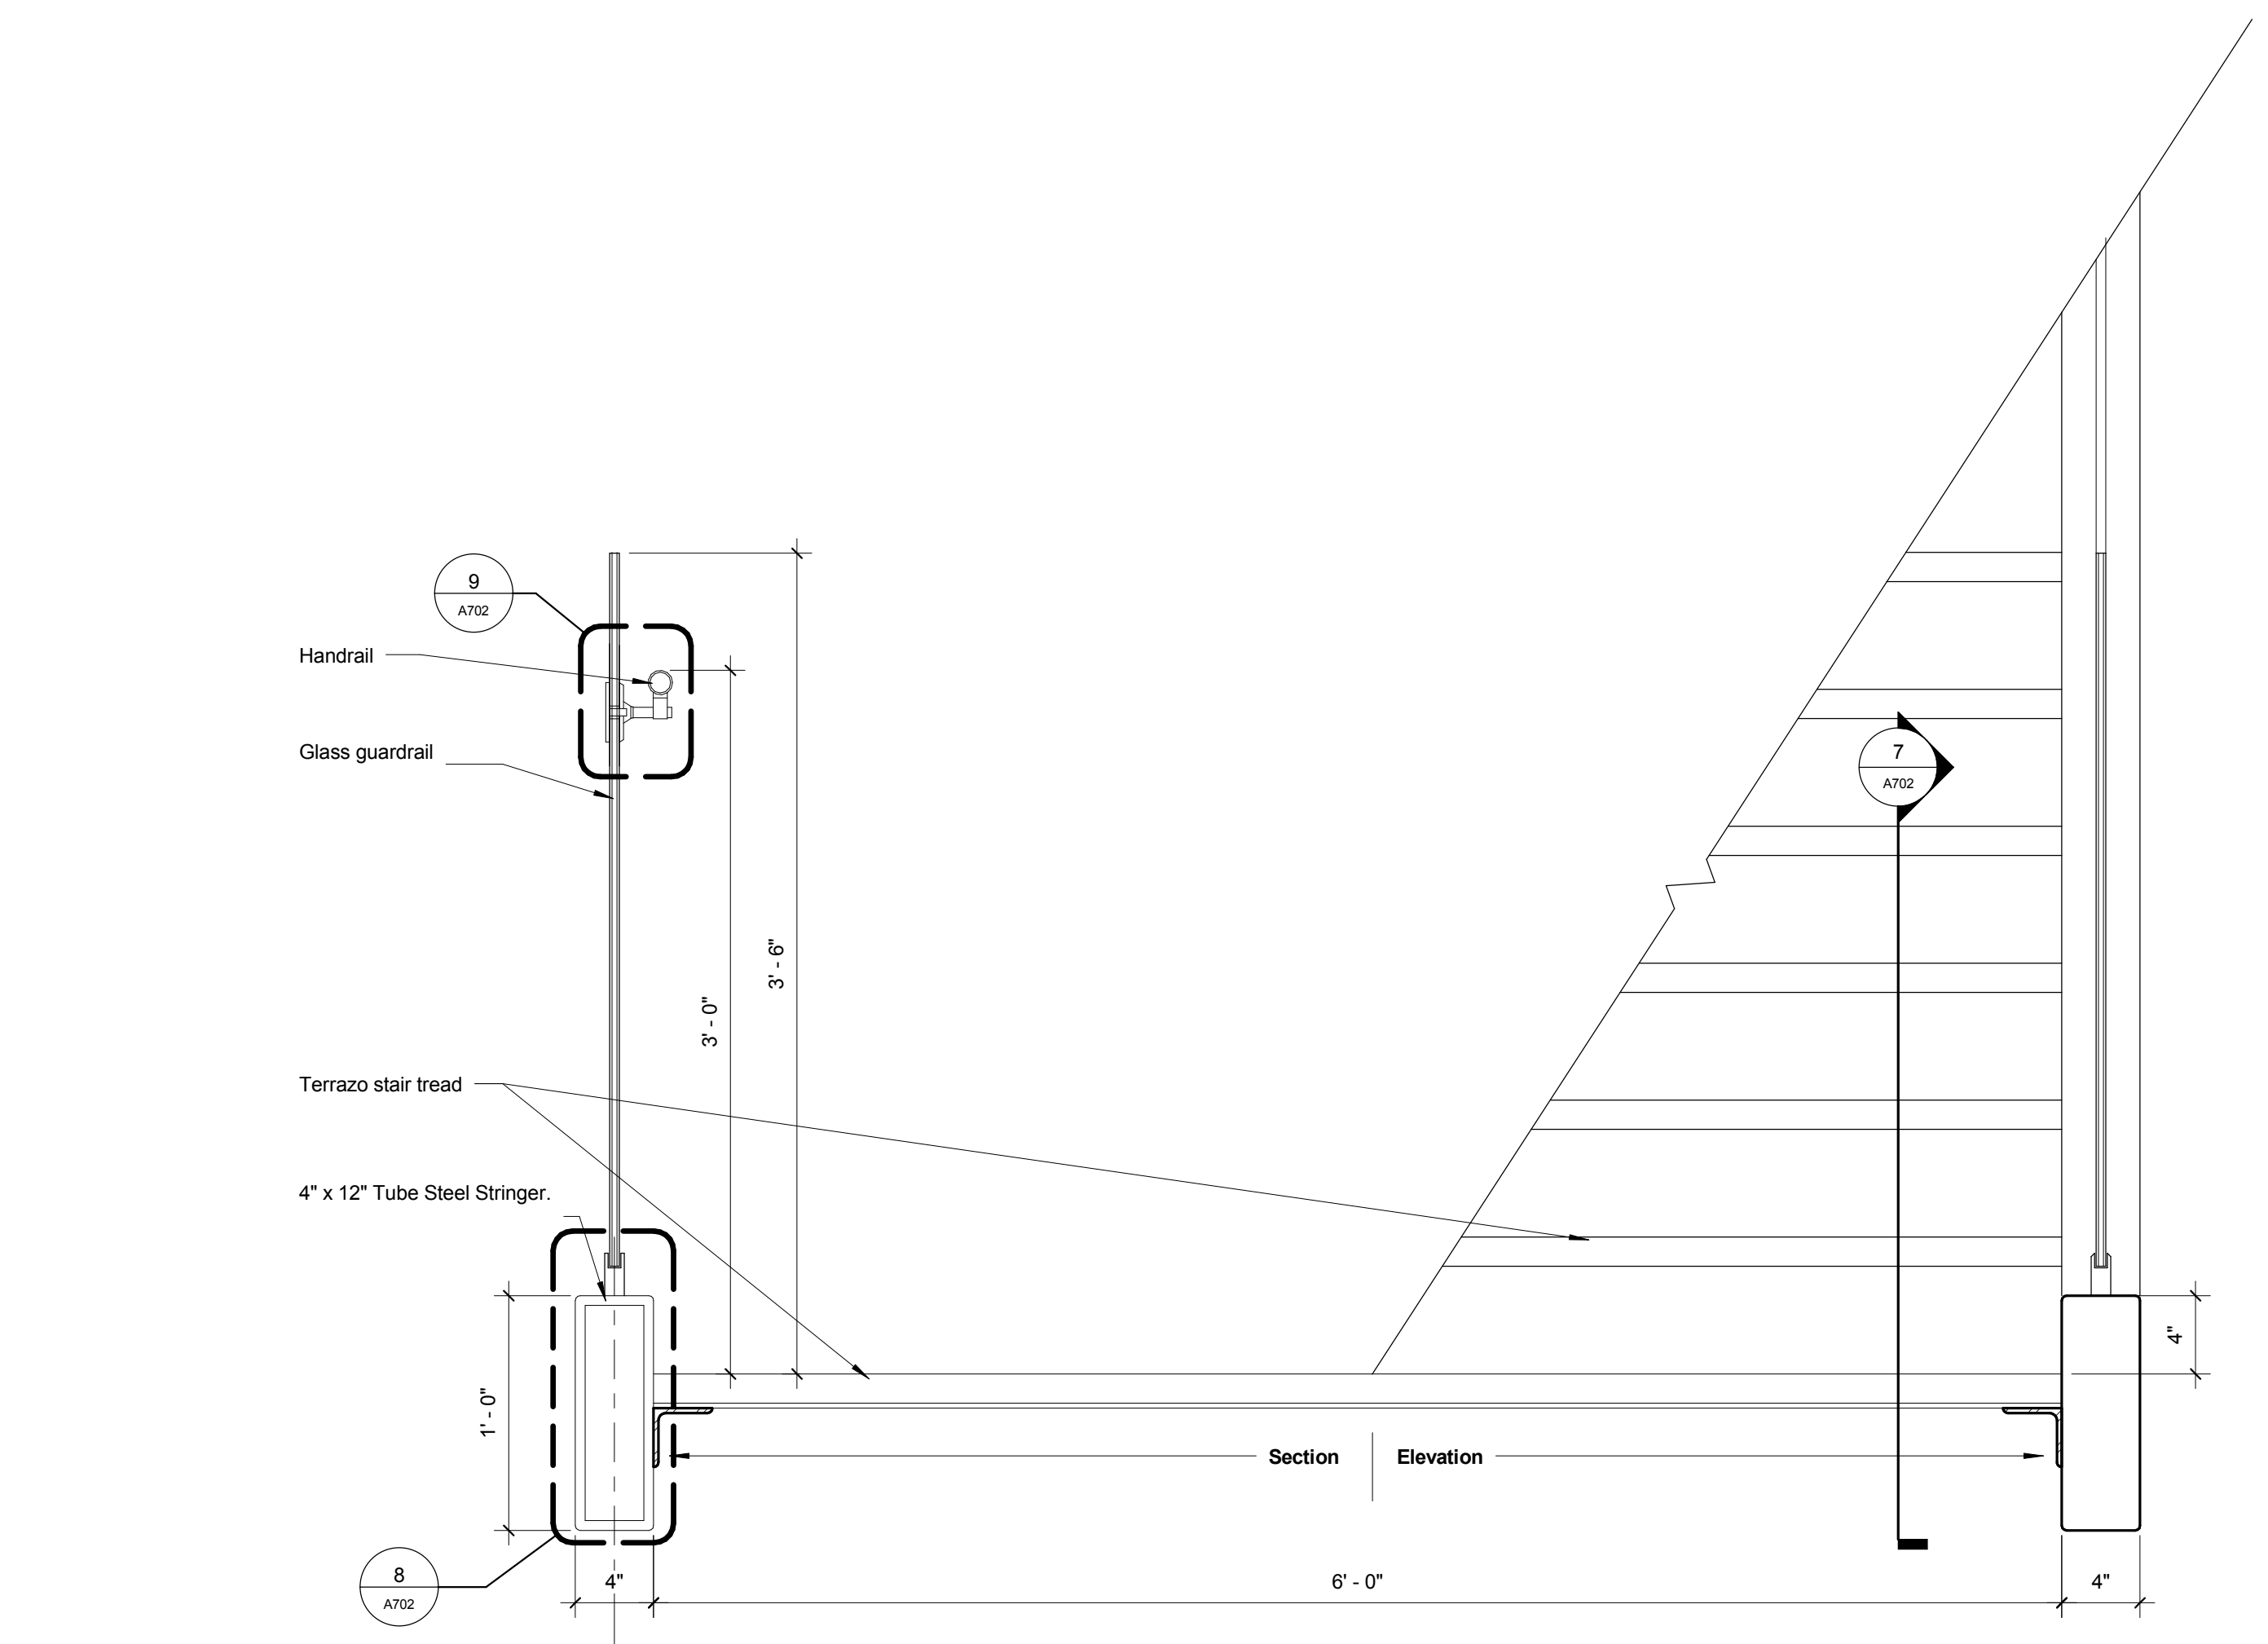

10 Lobby Stair Section
1 1/2" = 1'-0"

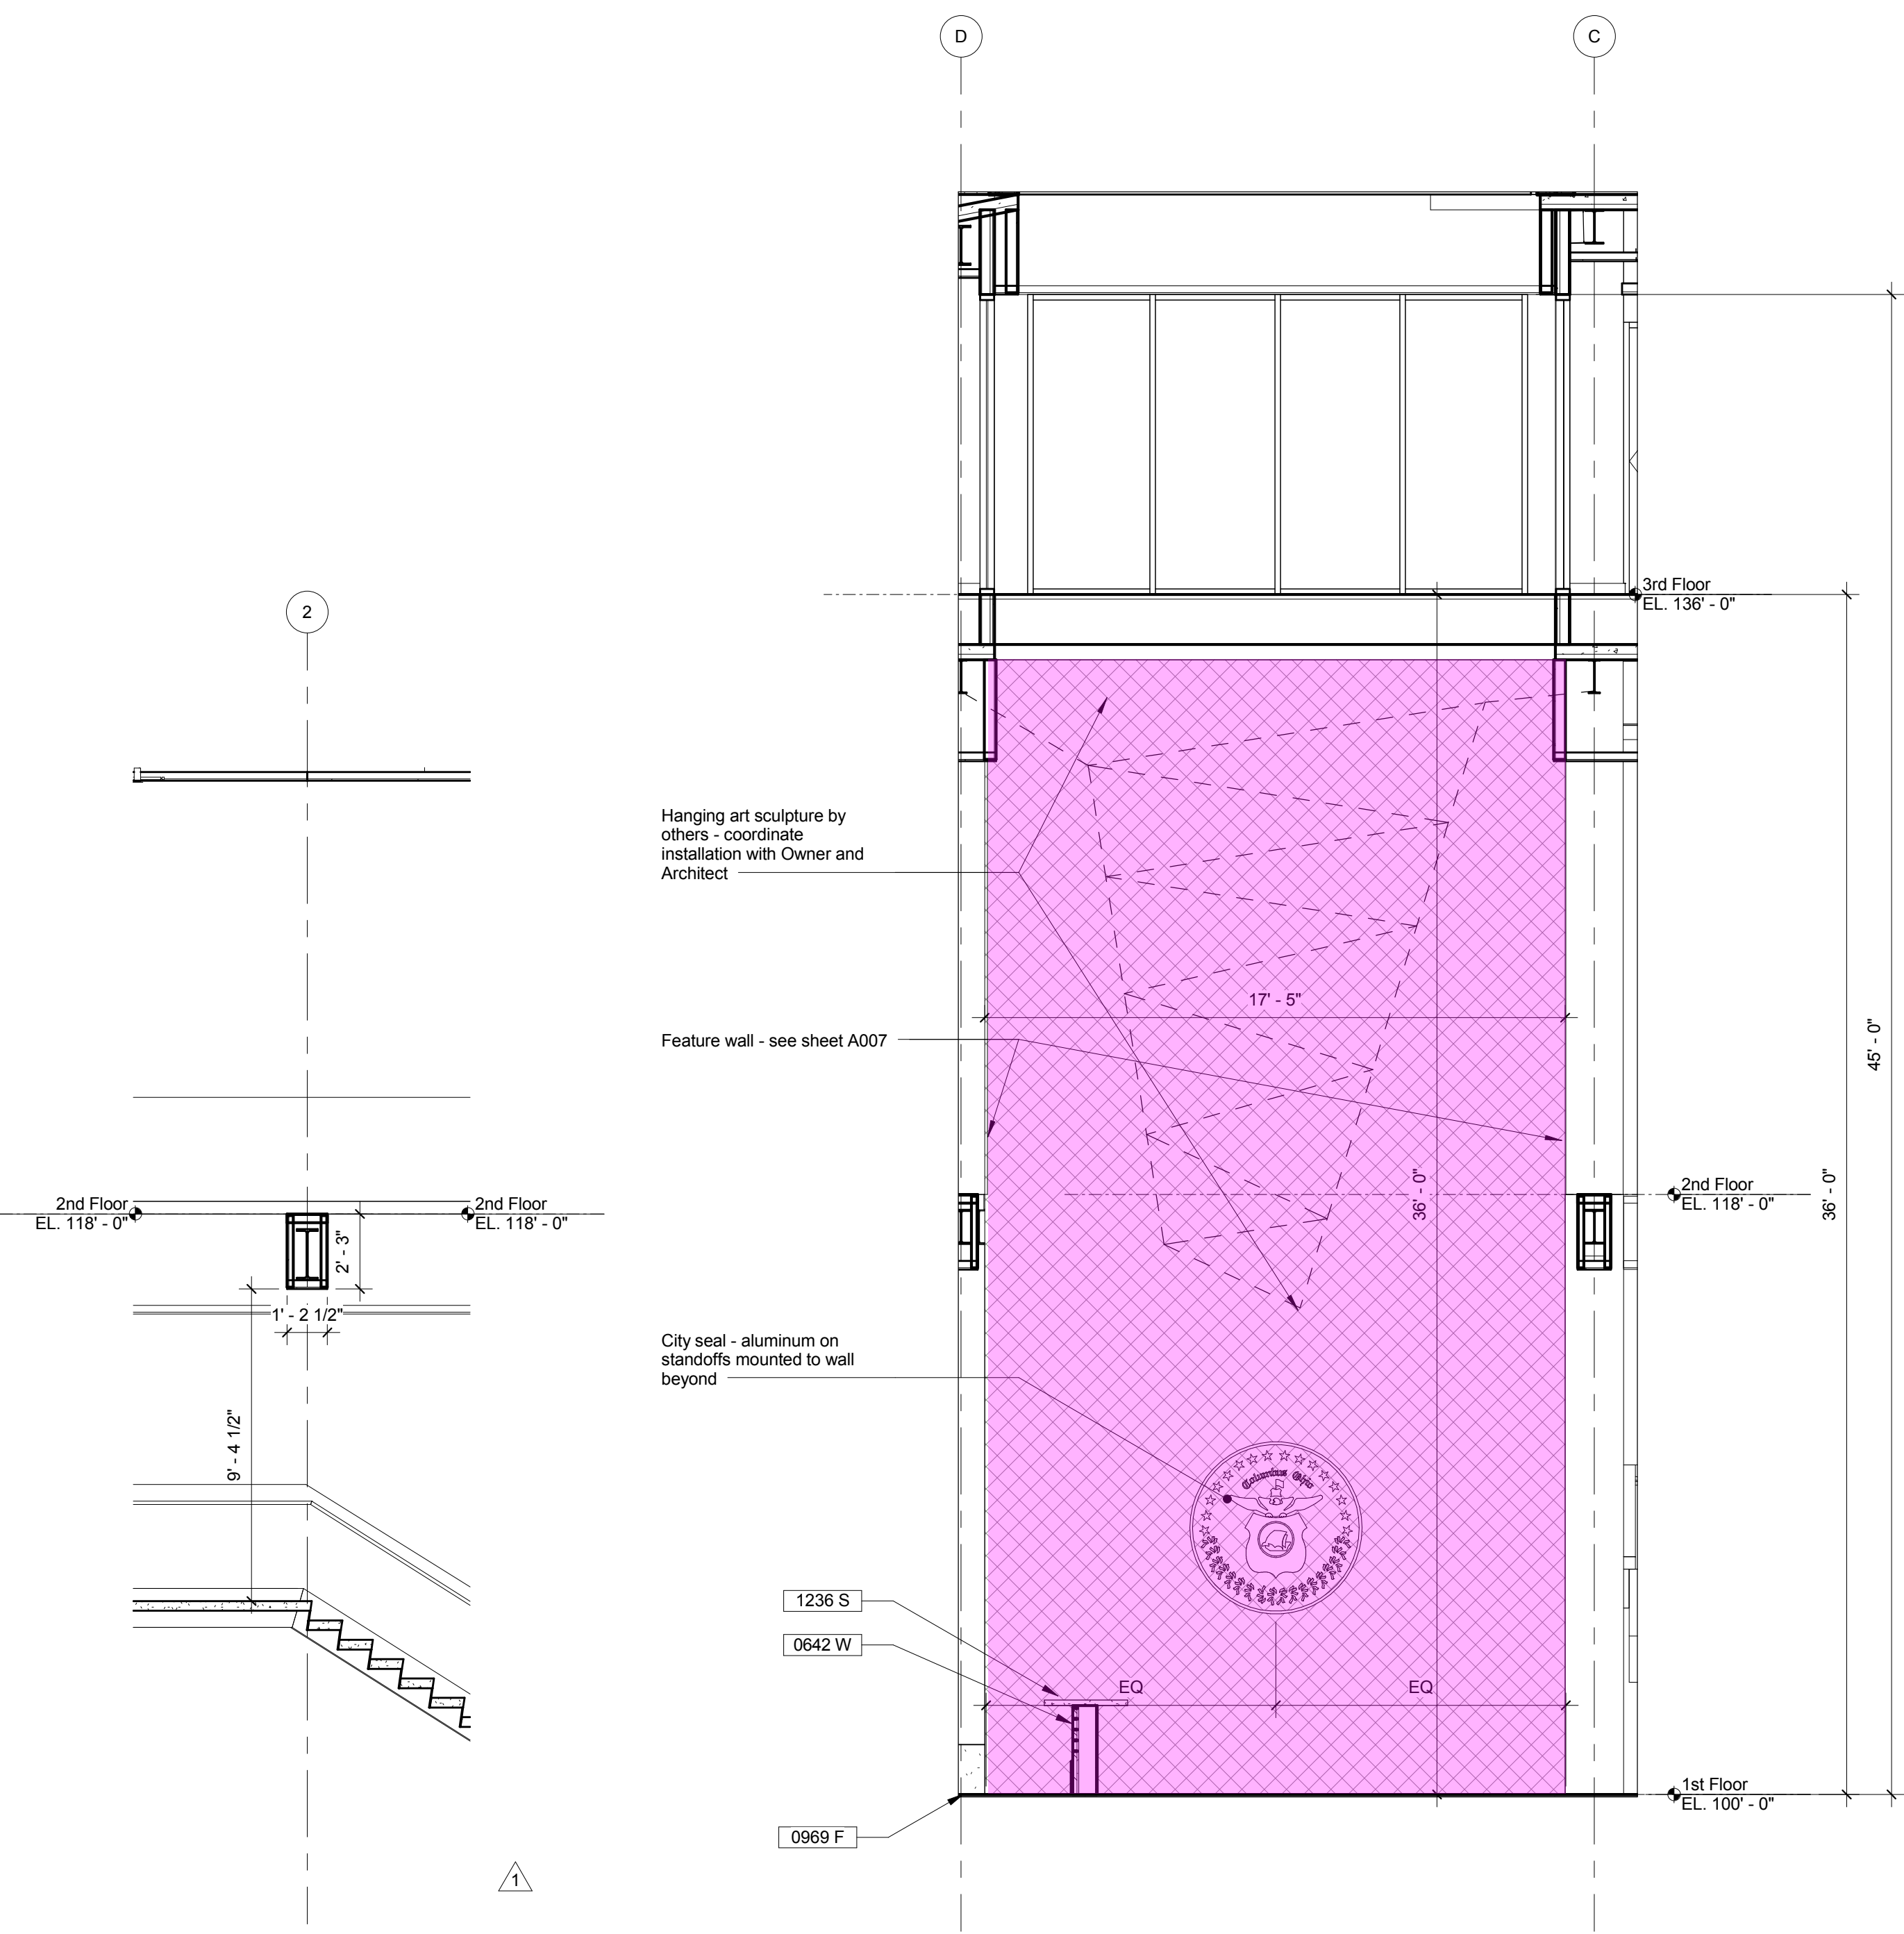

3 Feature Wall Elevation

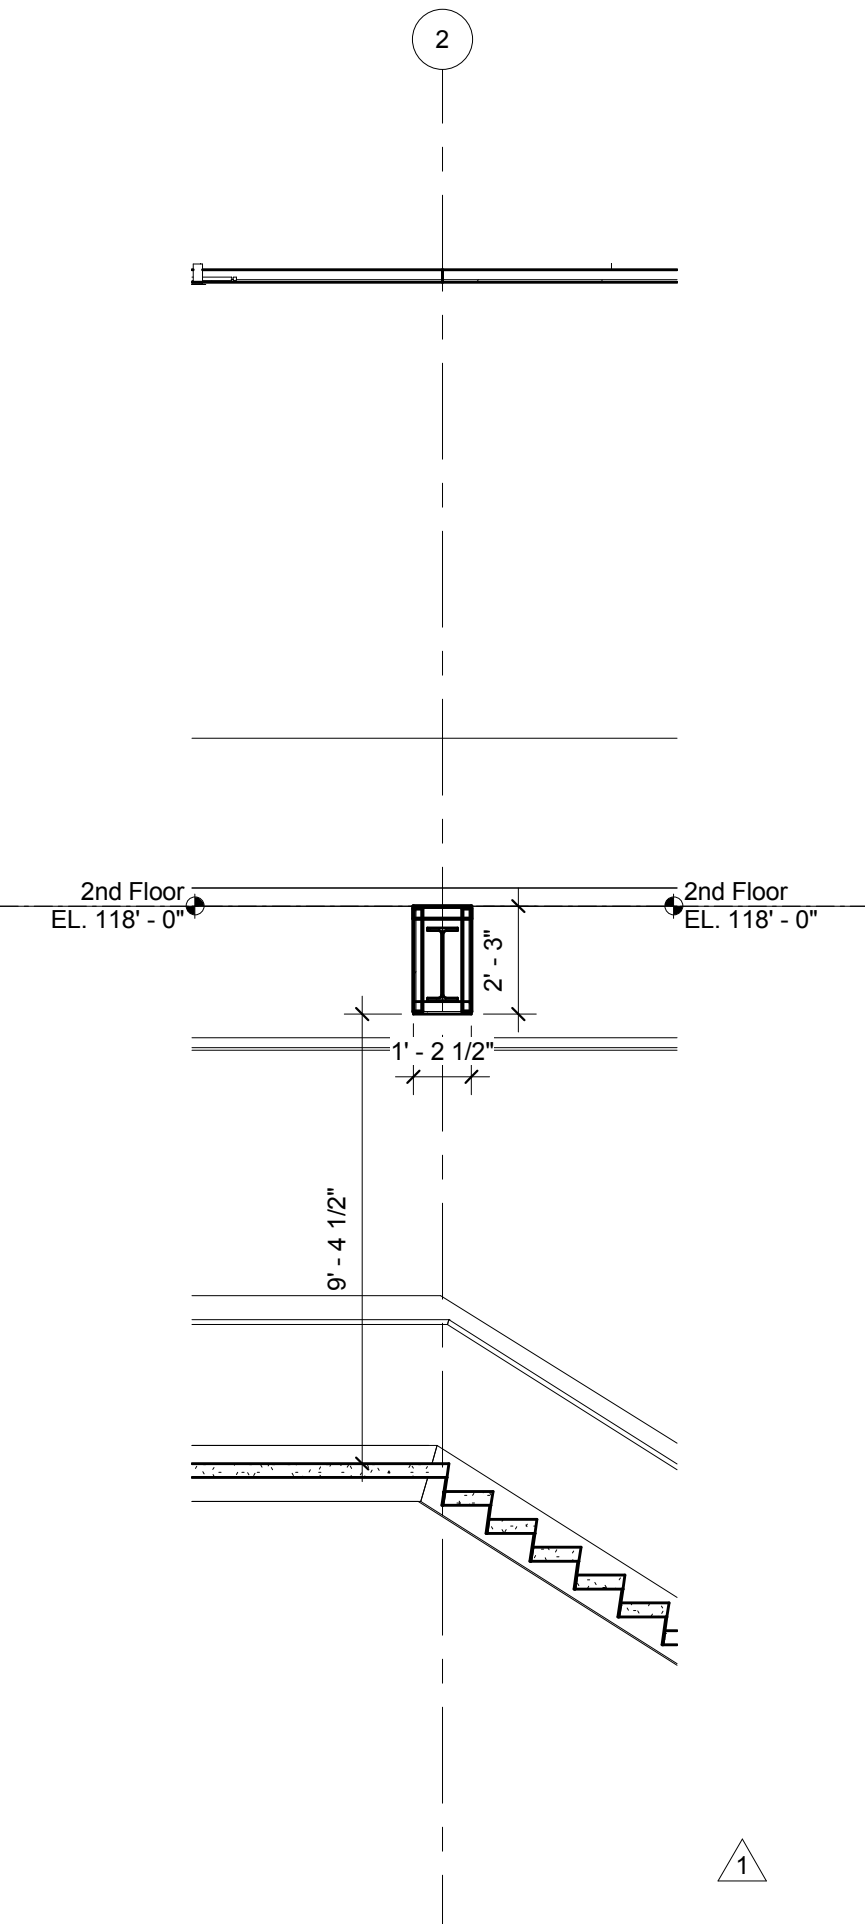

4 Section at Beam Enclosure
1/4" = 1'-0"